


GENERAL PLAN
SCALE 1:2000




SECTION 1-1
SCALE 1:50

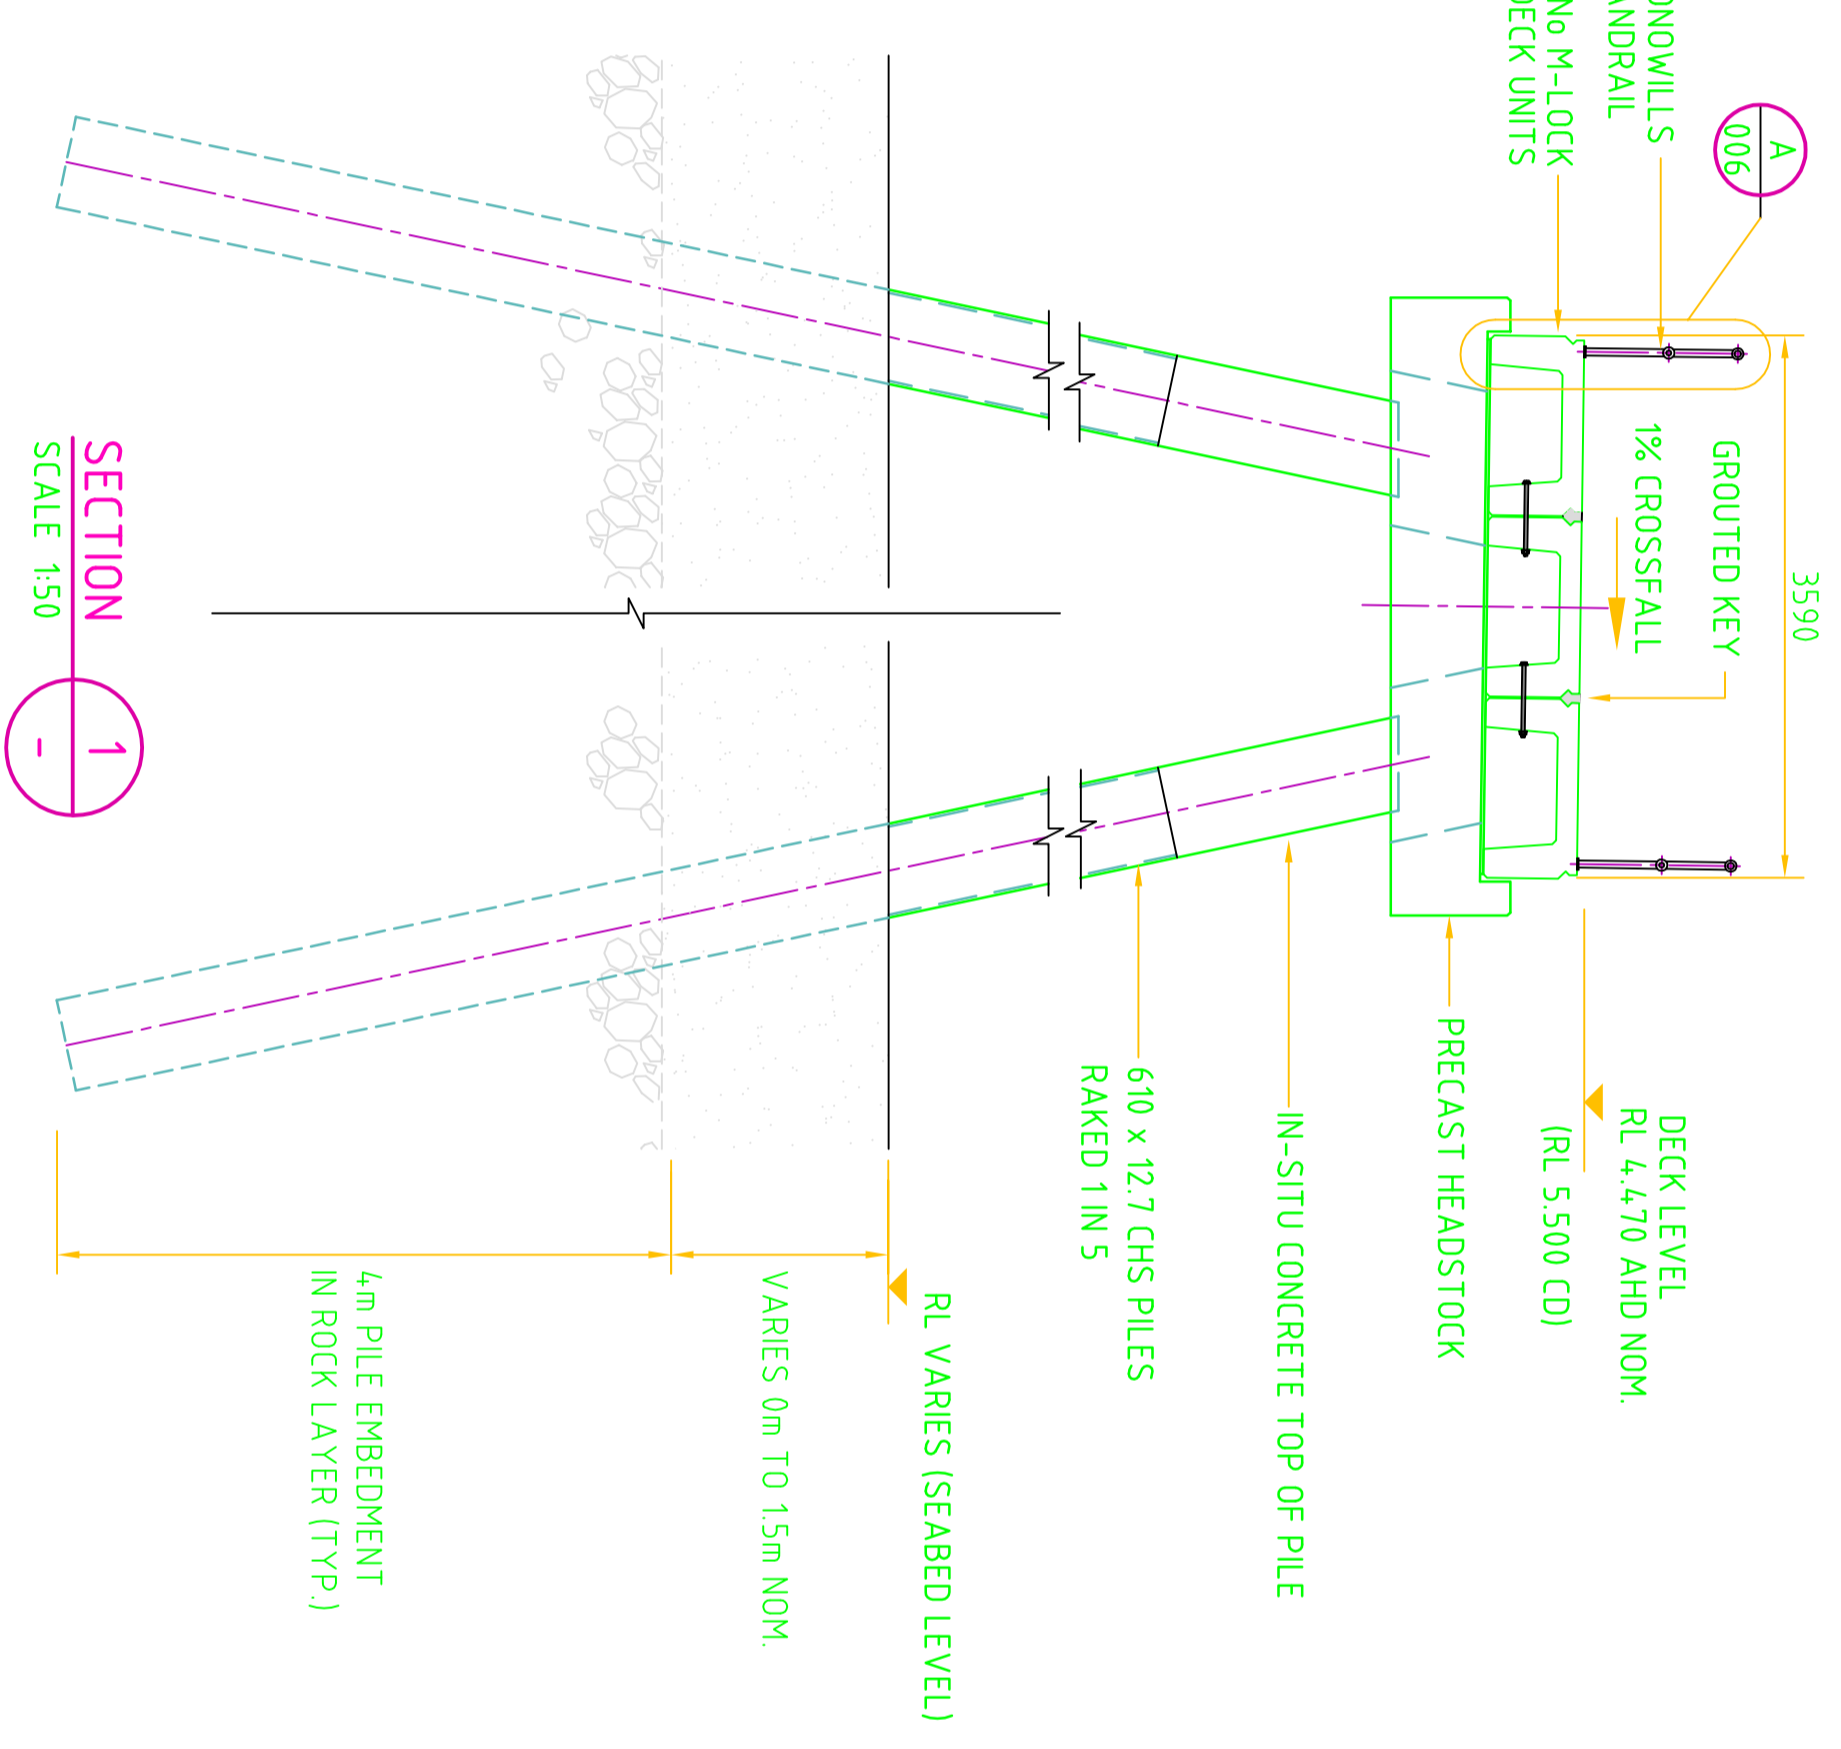


LOCATION PLAN
N.T.S

- SHEET INDEX**
- 001 GENERAL ARRANGEMENT
 - 002 ELEVATIONS & NOTES
 - 003 PILE & SETOUT DETAILS
 - 004 ABUTMENT & WINGWALLS
 - 005 HEADSTOCK CONCRETE
 - 006 HEADSTOCK REINFORCEMENT
 - 007 DECK DETAILS & HANDRAILS
 - 008 DIVERS PLATFORM & STAIR ACCESS
 - 009 SHELTER ARRANGEMENT & DETAILS
 - 010 LIGHTING

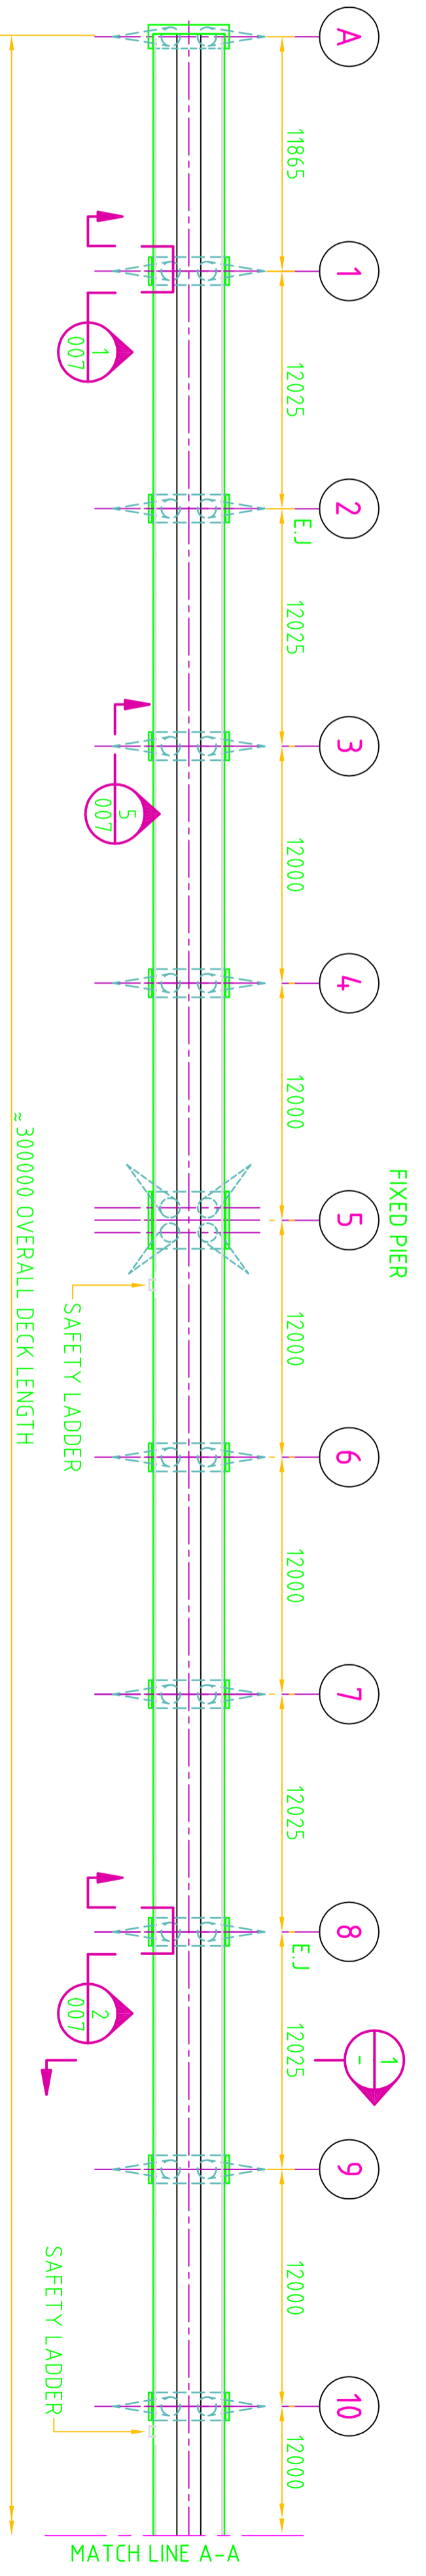

GENERAL PLAN
SCALE 1:250

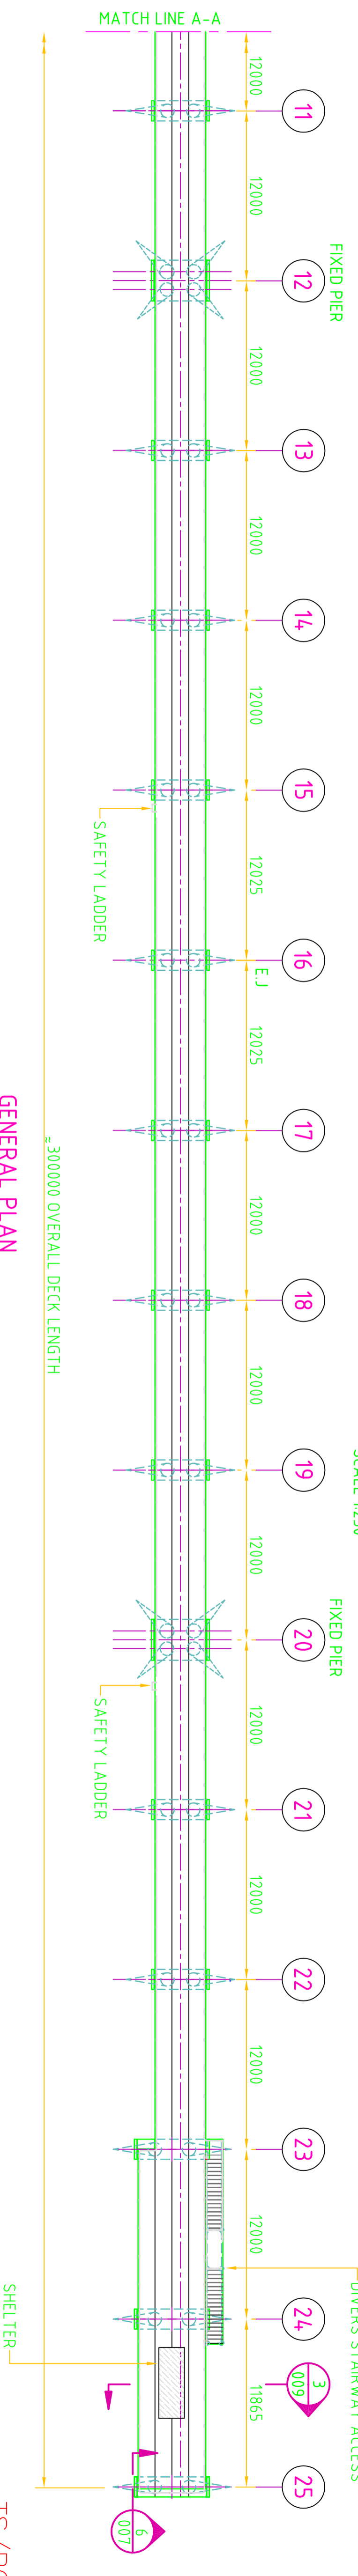

GENERAL PLAN
SCALE 1:250

PRELIMINARY DESIGN

Government of South Australia
Department for Transport,
Energy and Infrastructure
Marine Facilities Section

Connell Wagner

Connell Wagner Pty Ltd
55 Grenfell Street Adelaide
South Australia 5000 Australia
Telephone: +61 8 8237 8777
Email: connell@connellwagner.com

Drawn	M. BENNER	09/07
Checked	B. JENNINGS	09/07
Approved	H.C.T.	
Job No.	21618-002	
Issue	01	

NO.	DATE	RESP. AUTHORISED	TOD. AMENDMENTS FOR E.D.	DATE	TECH. DETAILS APPROVED FOR E.D.	DATE

- FILE NAME : 2-6763-001.DWG
DIRECTORY : K:\21618-002\STRUC
- INDEX/LOCALITY
 - GEOM. LAYOUT
 - SURFACE LEVELS
 - LONG. SECTION
 - CROSS SECTIONS
 - DRAINAGE
 - SERVICES
 - SURVEY MARKS
 - MED. IS. S/BRS.
 - PAV'T. MARKING
 - SIGNS
 - LIGHTING
 - T. CONTROL LAYOUT
 - T. CONTROL. INST.
 - TRAFFIC. JUNC.
 - P.A.C./S. KING.
 - DUCT LOCATION
 - TREE REMOVAL
 - VEG. SURVEY
 - LANDSCAPE

DESIGN	DRAWN	APPROVED FOR CONSTRUCTION
CHECKED	PROOF CHECKED	ACCEPTED TO LODGE
DATE:	DATE:	DATE:
PROJECT START : RFD.	PROJECT NO: SURVEY	PROJECT END : RFD.
FILE	AMEND SHEET	DRG
	001	2-6763

NEW RAPID BAY JETTY
RAPID BAY
FLEURIEU PENINSULA
GENERAL ARRANGEMENT