




SECTION 2
SCALE 1:10
001
TYPICAL EXPANSION PIER DETAIL
PIERS 2, 8 & 16

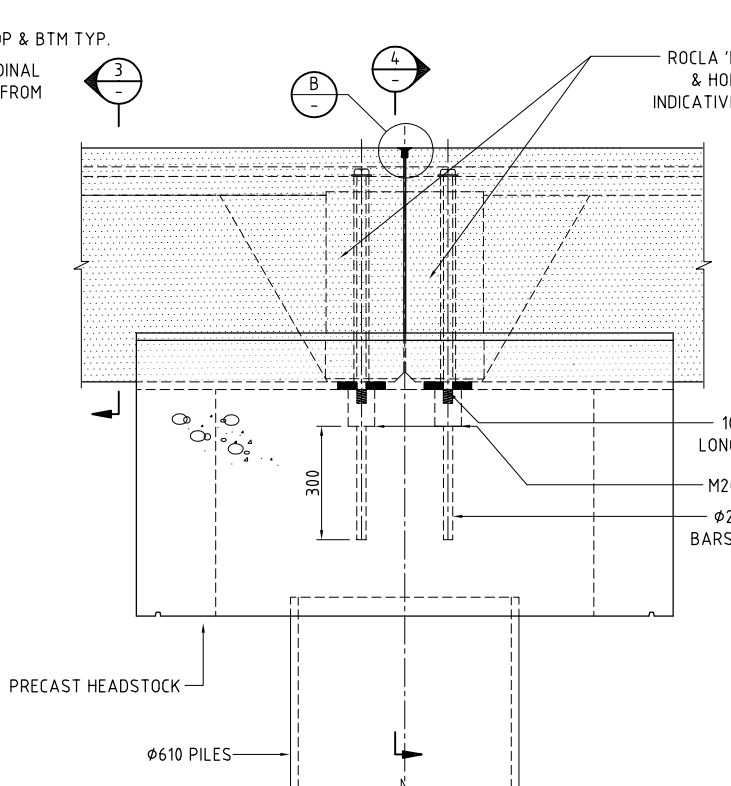


VIEW 5
SCALE 1:10
001
TYPICAL PIER JOINT DETAIL
FIXED PIER SIMILAR

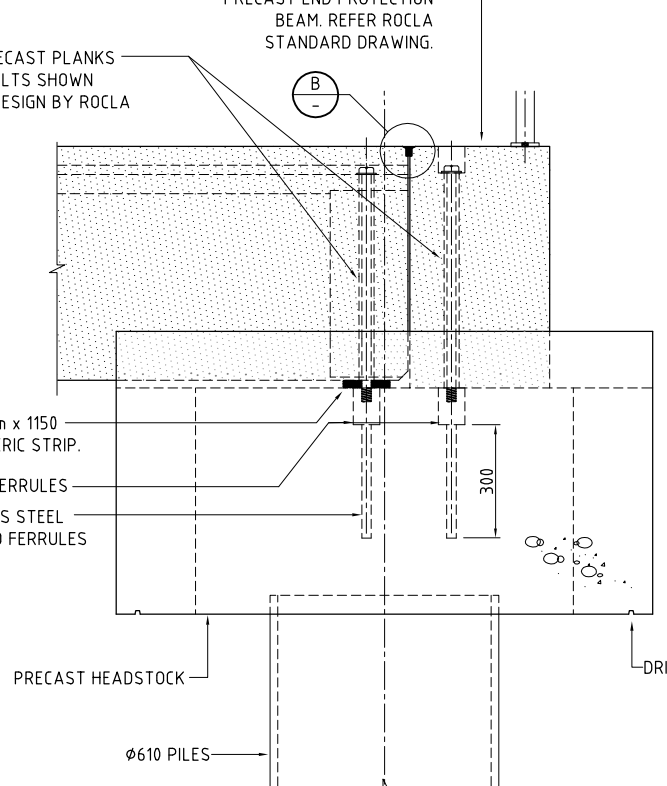

VIEW 6
SCALE 1:10
001

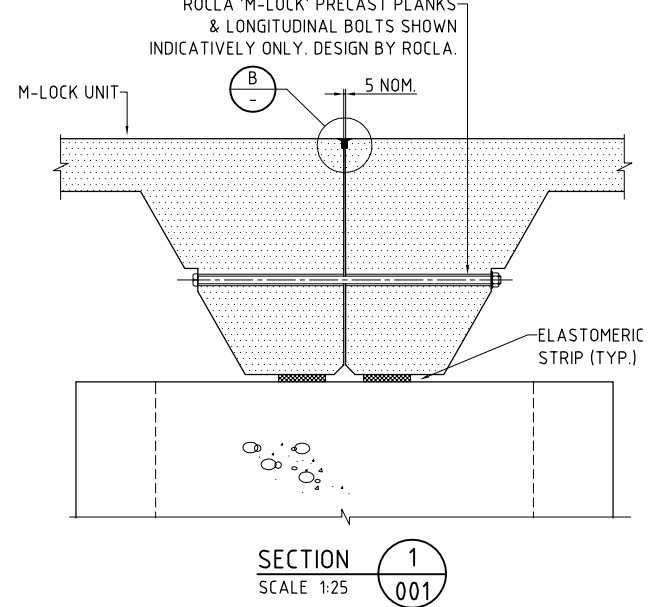


SECTION 1
SCALE 1:25
001

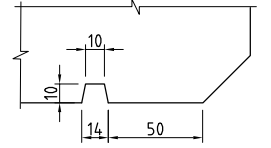


DETAIL C
SCALE 1:2
-

DOW CORNING 902RCS SEALANT. RECESS 12mm BELOW SURFACE. INSTALL IN ACCORDANCE WITH MANUFACTURERS INSTRUCTIONS.

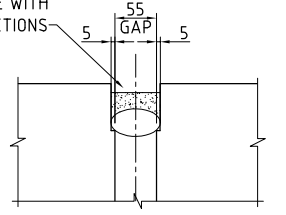


DETAIL D
SCALE 1:5
-

NOTE:
ROCLA 'M-LOCK'
1. DECK UNITS & CONNECTIONS ARE PART OF A PROPRIETARY SYSTEM. THE DESIGN OF WHICH IS BY OTHERS. THESE ELEMENTS, SHOWN AS SHADED, ARE SHOWN INDICATIVELY. REFER TO RELEVANT ROCLA DRAWINGS FOR DETAILS.
2. ALL FITTINGS TO BE MARINE GRADE STAINLESS STEEL.

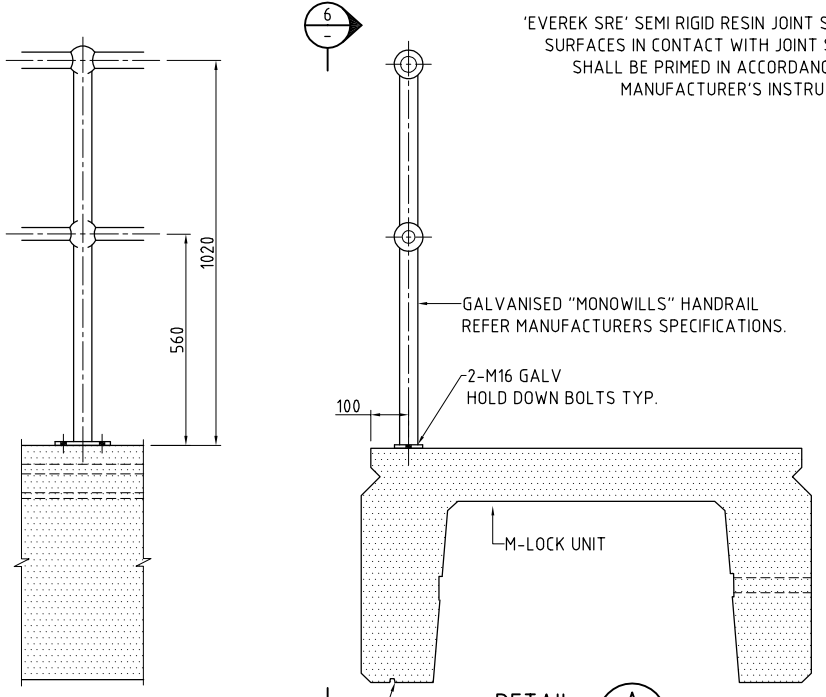


SECTION 6
SCALE 1:25
-


DETAIL A
SCALE 1:10
001

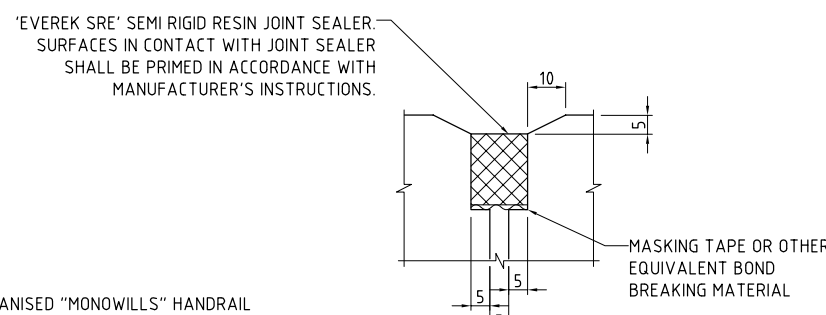

DETAIL B
SCALE 1:1
-

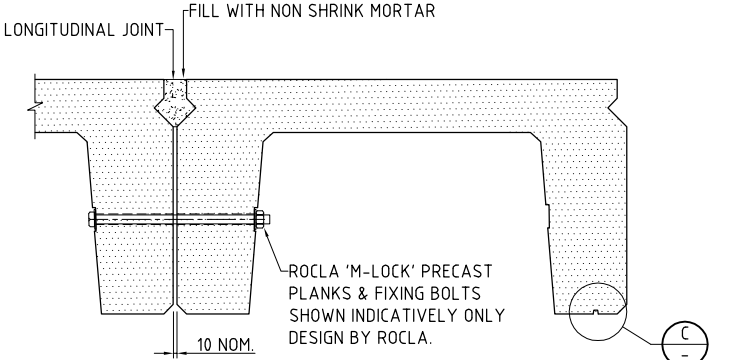

SECTION 3
SCALE 1:10
-

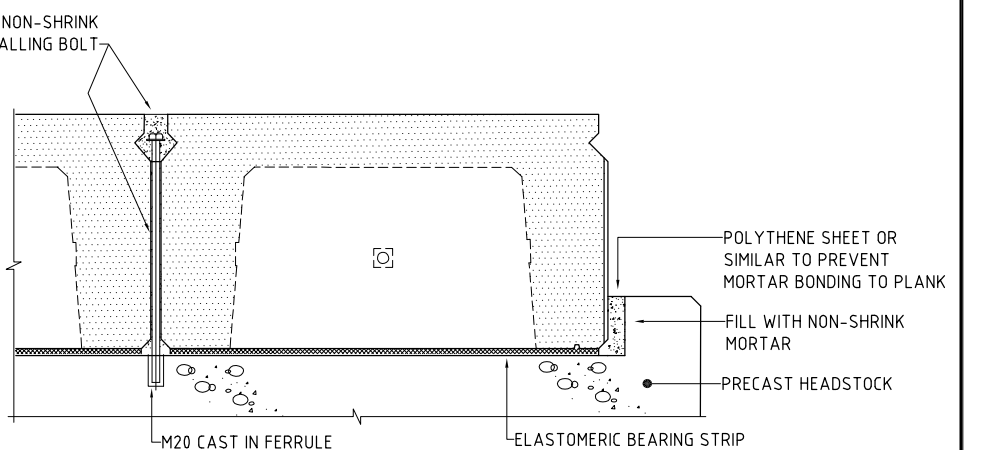

SECTION 4
SCALE 1:10
-

TYPICAL HANDRAIL POST DETAILS

PRELIMINARY DESIGN



DESCRIPTION	NO.	DATE	RESP	AUTHORISED	TCD AMENDTS APPROVED FOR E.D.	TSA 27 DATE	TECH. DETAILS APPROVED FOR E.D.	CONSTRUCTED DATE
AMENDMENTS								

Connell Wagner
 Connell Wagner Pty Ltd ABN 54 005 139 873
 55 Grenfell Street Adelaide
 South Australia 5000 Australia
 Telephone: +61 8 8237 9777
 Facsimile: +61 8 8237 9778
 Email: cwad@connwag.com

Drawn: M. BENNIER Date: 01/07
 Designed: B. JENNINGS Date: 01/07
 Verified: - Date: -
 Approved: HCT Date: -
 Job No.: 21678-002
 Issue: 01

FILE NAME : 2-6763-007.DWG
 DIRECTORY : W:\21678-002\STRUC

INDEX/LOCALITY	DATE
DECK LAYOUT	DATE
SURFACE LEVELS	DATE
LONG. SECTION	DATE
CROSS SECTIONS	DATE
DRAINAGE	DATE
SURVEY MARKS	DATE
MED. IS. S. PERS.	DATE
PAVET. MARKING	DATE
SIGNS	DATE
LIGHTING	DATE
T. CONTROL LAYOUT	DATE
T. CONTROL INST.	DATE
T/SECTION. JUNC.	DATE
TRAFFIC SIGNS	DATE
P.A.C. IS. JING.	DATE
DUCT LOCATION	DATE
TREE REMOVAL	DATE
VEG. SURVEY	DATE
LANDSCAPE	DATE

DESIGN	APPROVED FOR CONSTRUCTION
DRAWN	
CHECKED	ACCEPTED TO LODGE IN DTEI BY:
PROOF CHECKED	TITLE:
DTEI CONTACT	DATE:
	CONSTRUCTED BY:
	DATE:

<p>PROJECT START : RRD.</p> <p>PROJECT NO SURVEY</p>		PROJECT END : RRD.	
		AMEND	SHEET
<p>NEW RAPID BAY JETTY</p> <p>RAPID BAY</p> <p>FLEURIEU PENINSULA</p> <p>DECK DETAILS & HANDRAILS</p>		007	DRG 2-6763