



ELEVATION
SCALE 1:250
LIGHTING SETOUT

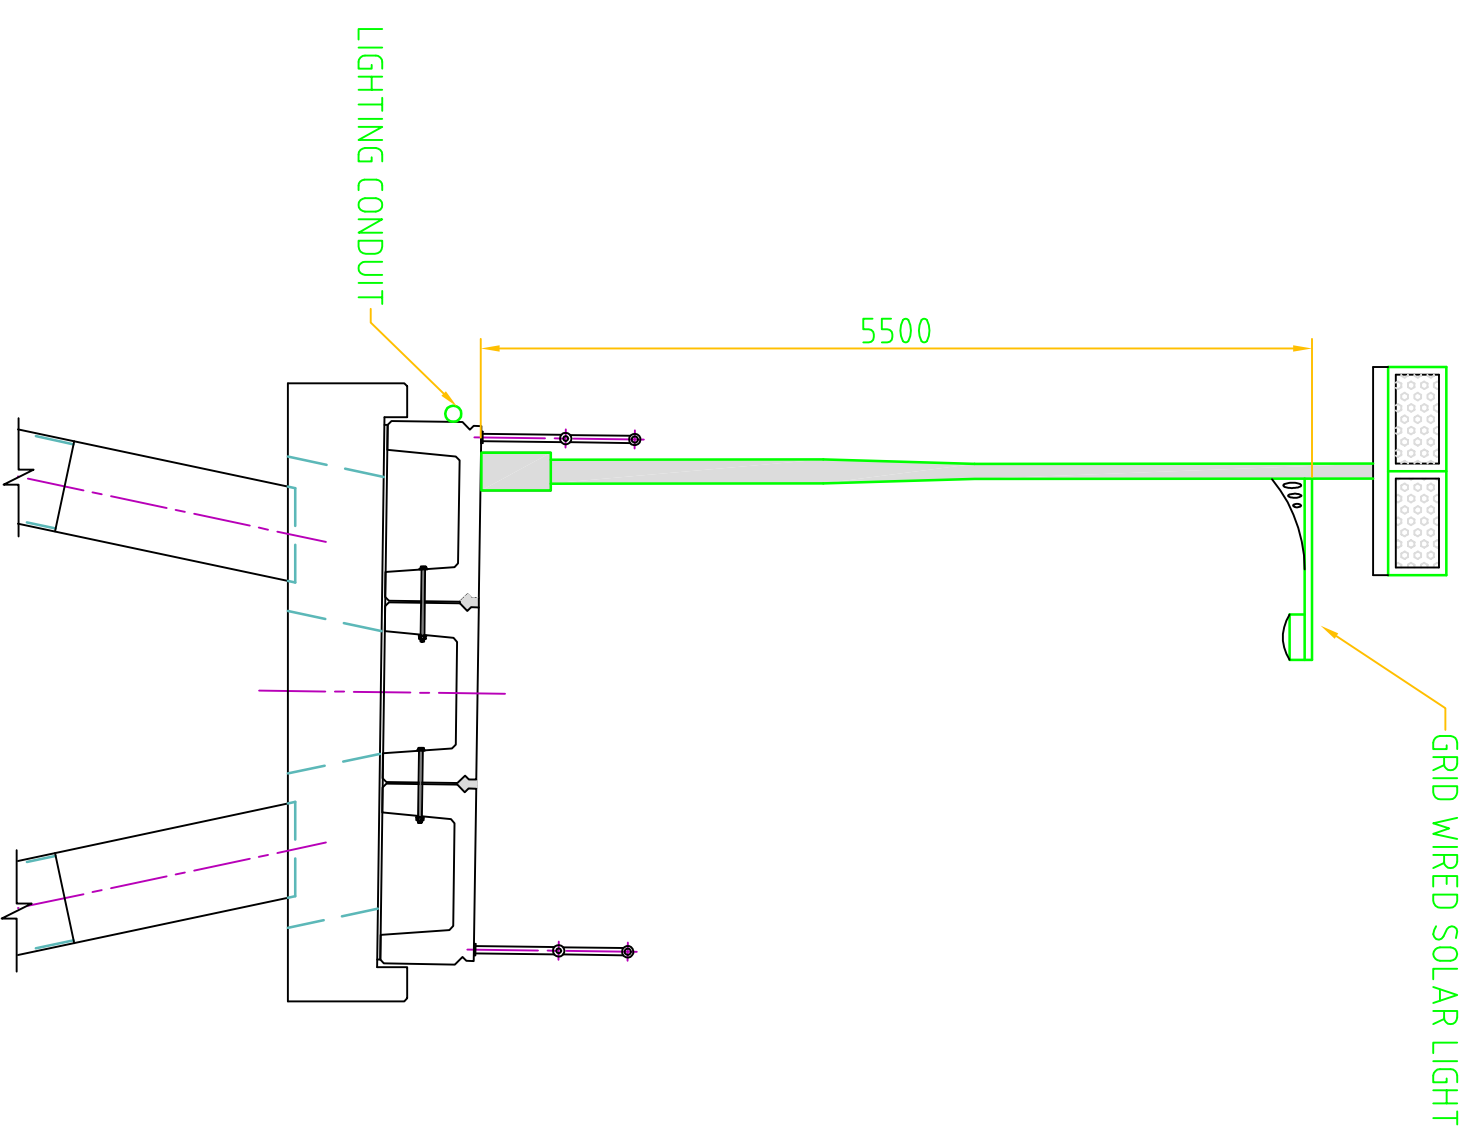

SECTION 1-1
SCALE 1:50

- NOTES:**
1. REFER TO LIGHTING PERFORMANCE SPECIFICATION FOR LIGHTING REQUIREMENTS.
 2. LIGHTING CATEGORY - P4
 3. SPACING * SHOWN INDICATIVELY. CONTRACTOR TO DESIGN LIGHTING TO CONFORM WITH PERFORMANCE SPECIFICATION.

PRELIMINARY DESIGN

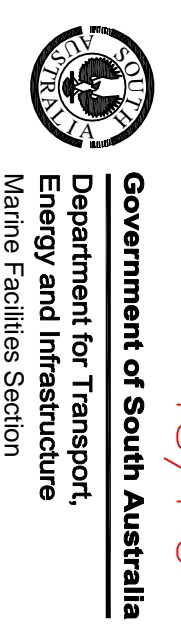

TS/PC

DESCRIPTION	NO.	DATE	RESP. AUTHORISED	TGD AMENDMENTS APPROVED FOR E.D.	DATE	TECH. DETAILS APPROVED FOR E.D.	DATE
AMENDMENTS							

Connell Wagner
Connell Wagner Pty Ltd ABN 54 005 138 873
55 Grenfell Street, Adelaide
5000 South Australia
T: +61 8 8233 9777
F: +61 8 8233 9778
E: connell@connellwagner.com

Drawn	Check	Date
M. BENNIER		01/07
Designed	B. JENNINGS	01/07
Verified		
Approved	H.C.T.	
Issue		01

FILE NAME : 2-6763-010.DWG
DIRECTOR : W:\21678-002\STRUC

INDEX/LOCALITY	
GEOM. LAYOUT	
SURFACE LAYOUT	
SURFACE LEVELS	
LONG. SECTION	
CROSS SECTIONS	
DRAINAGE	
SERVICES	
SURVEY MARKS	
MED. IS. S/BRS.	
PAVE'T. MARKING	
SIGNS	
LIGHTING	
T. CONTROL LAYOUT	
T. CONTROL INST.	
T. SECTION, JUNC.	
TRAFFIC SIGS.	
P.A.C./S. XING.	
DUCT LOCATION	
TREE REMOVAL	
VEG. SURVEY	
LANDSCAPE	

DESIGN	APPROVED FOR CONSTRUCTION
DRAWN	
CHECKED	
PROOF CHECKED	
DTEI CONTACT	

ACCEPTED TO LODGE	PROJECT START : RRD.	PROJECT END : RRD.
IN DTEI BY:	PROJECT NO SURVEY	PROJECT NO SURVEY
TITLE:		
DATE:		
CONSTRUCTED BY:		
DATE:		
AMEND SHEET	010	DRG 2-6763

NEW RAPID BAY JETTY
RAPID BAY
FLEUREU PENINSULA
LIGHTING ARRANGEMENT