
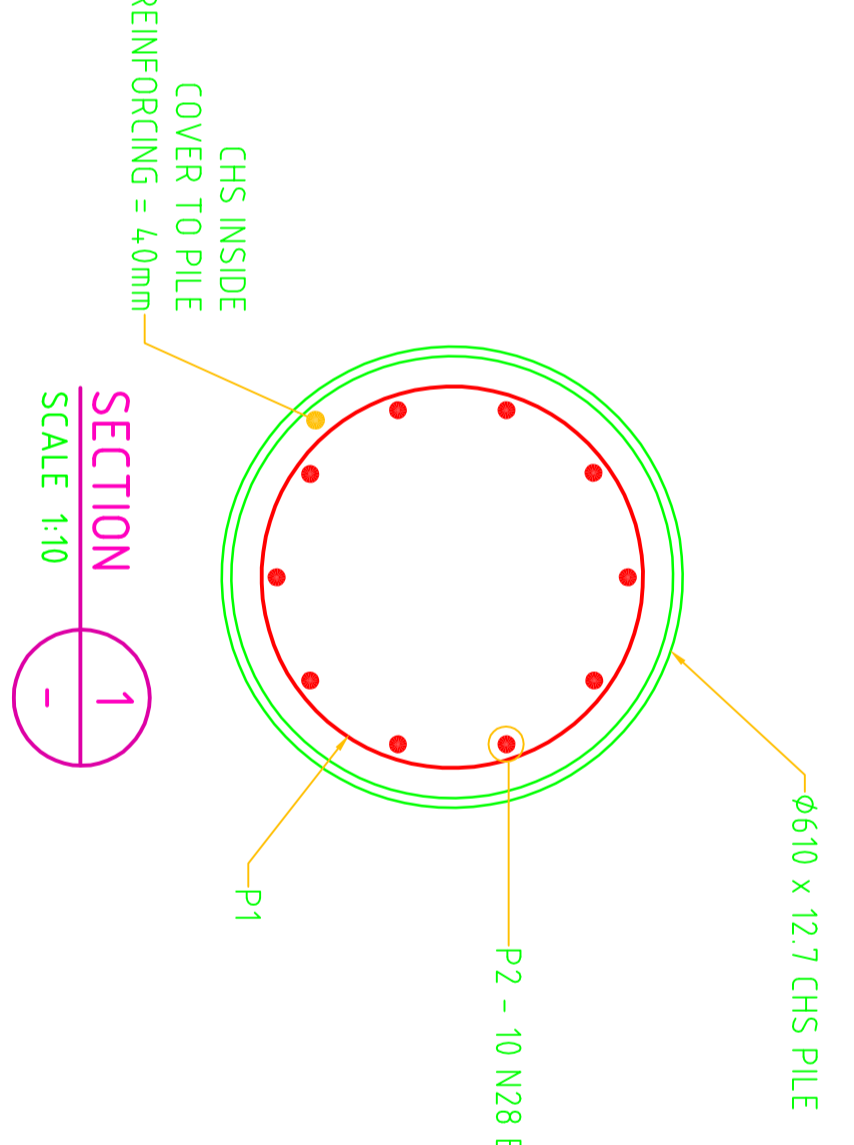



PIER SETOUT

S.O.P	EASTING (←)	NORTHING (←)
A	-	-
1	-	-
2	-	-
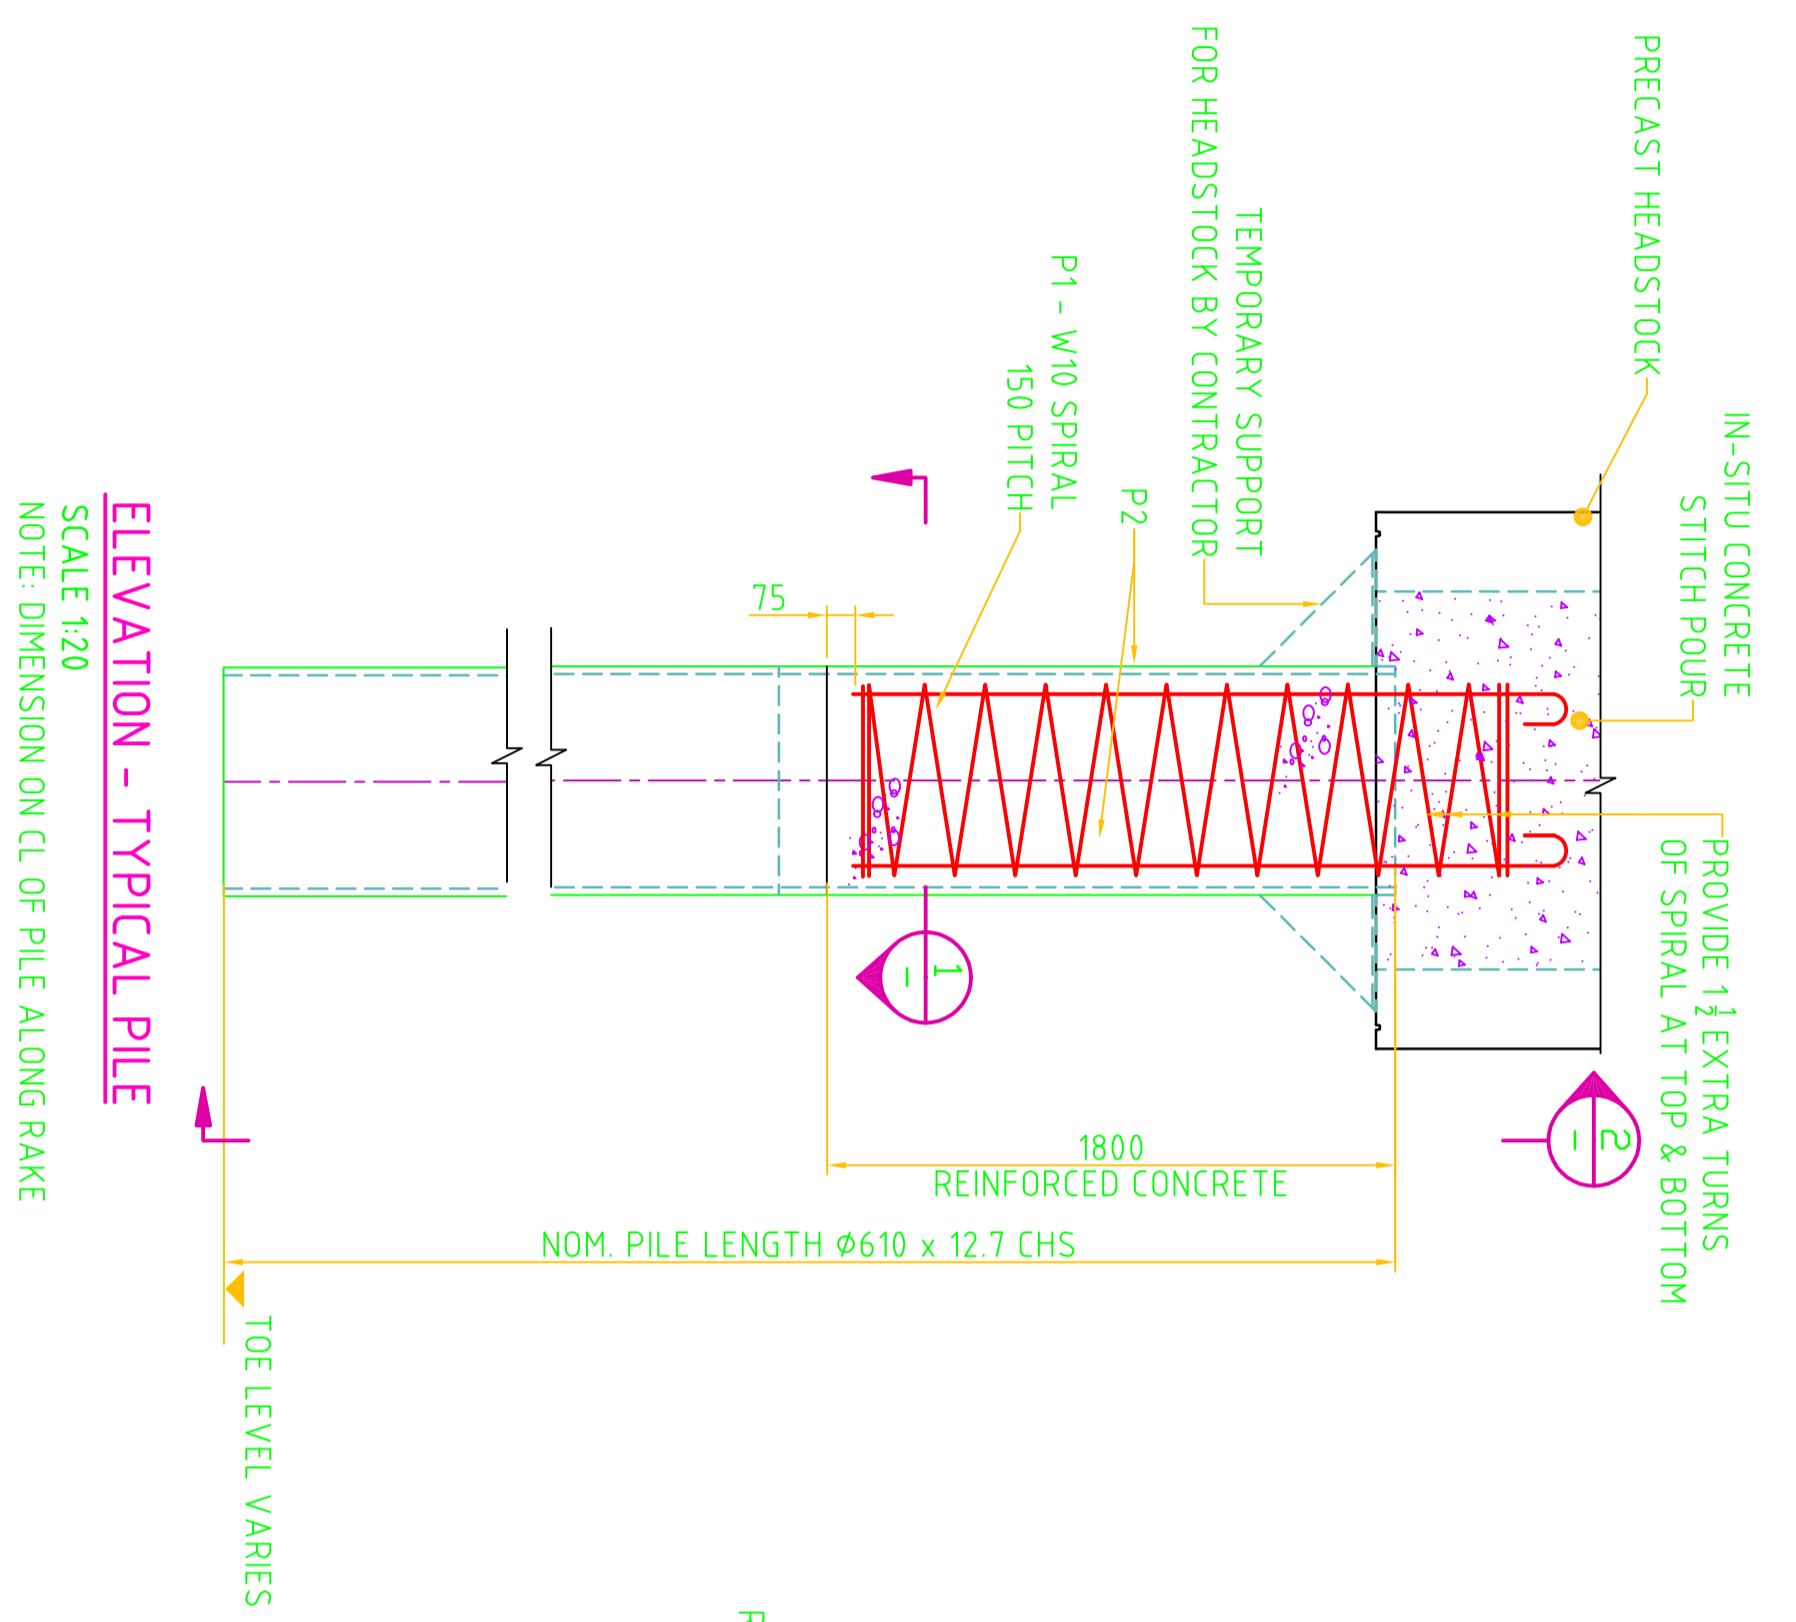


ULTIMATE DESIGN PILE LOADS

VERTICAL	750kN
LATERAL	210kN
UPLIFT	150kN

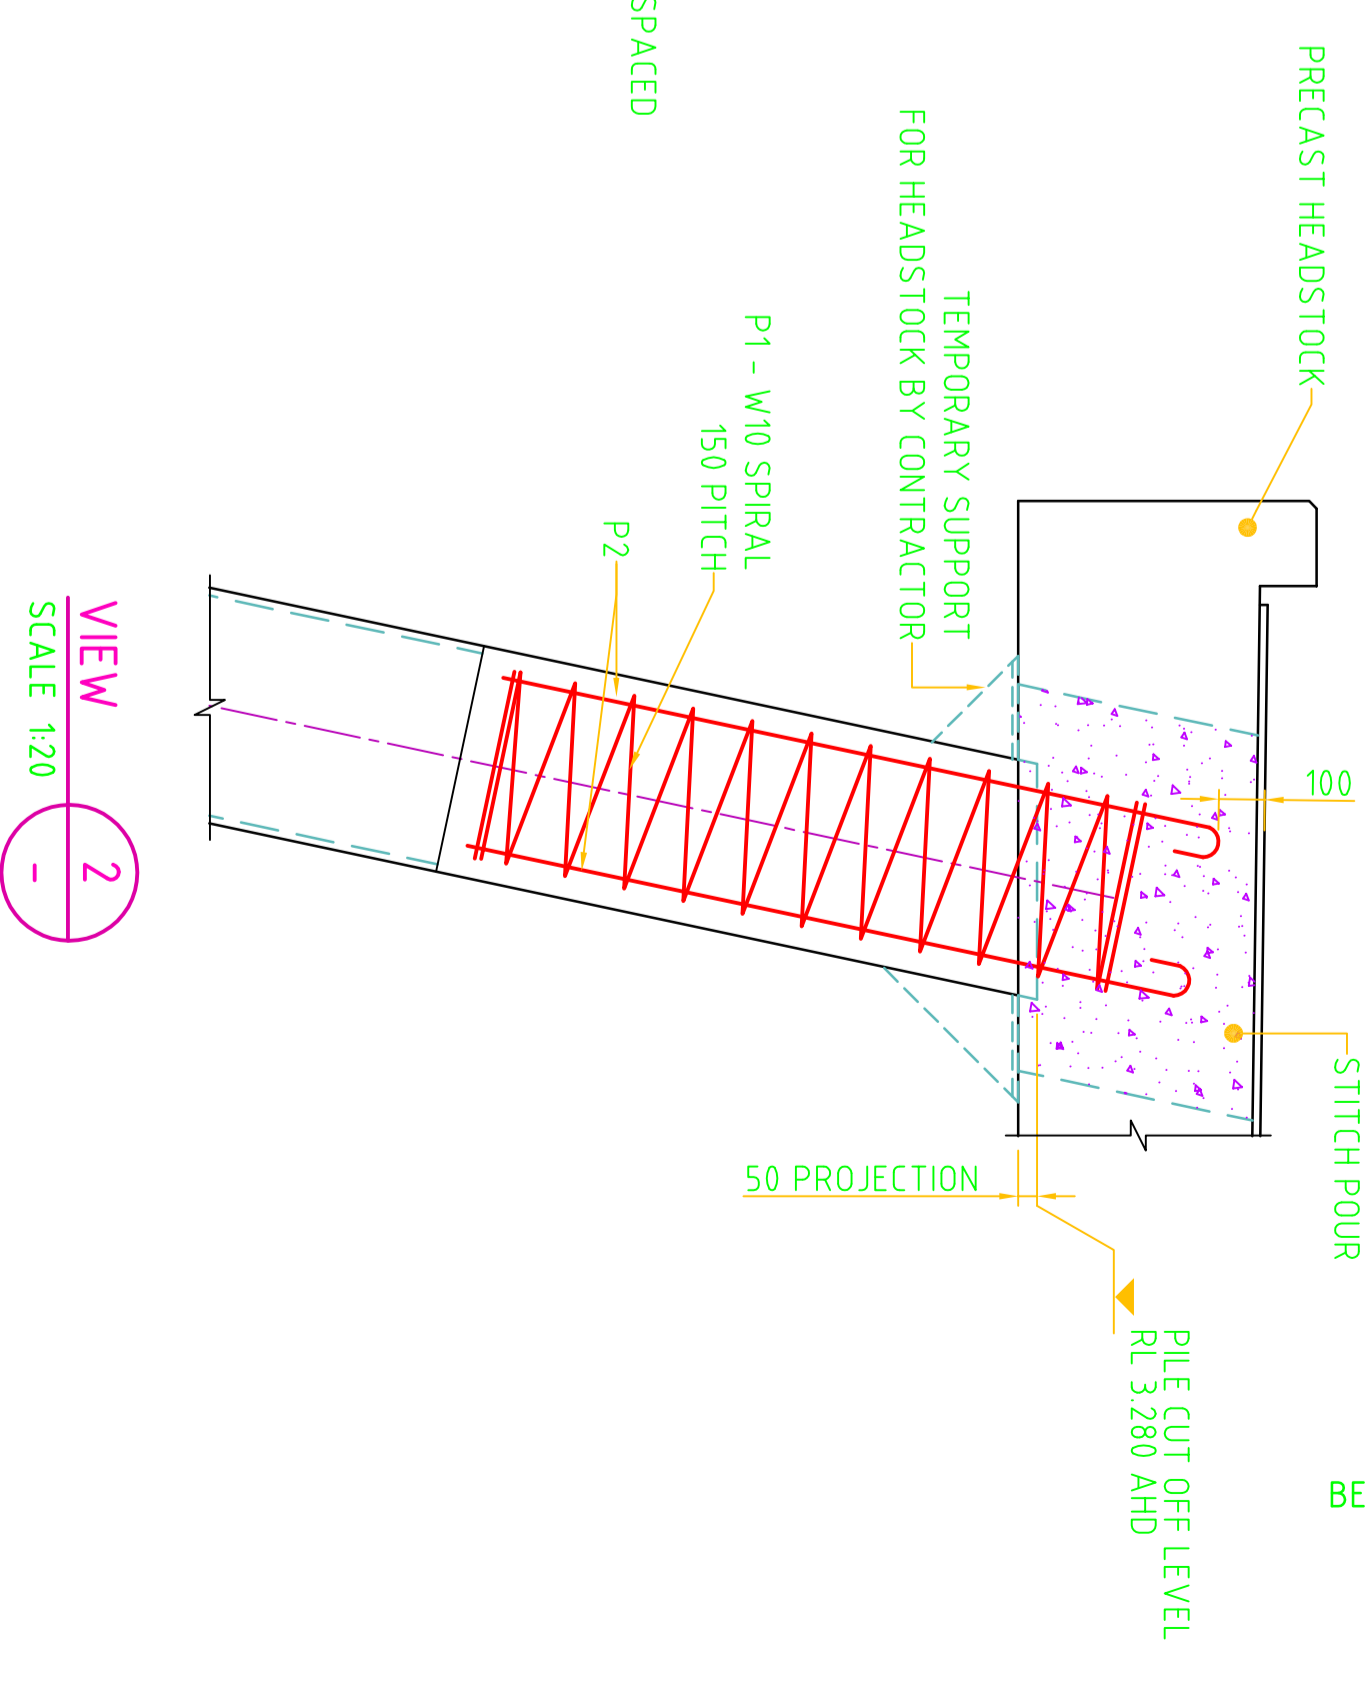

- NOTES**
1. THE MAXIMUM OUT OF POSITION OF THE PILE AT CUT-OFF LEVELS IS 150mm IN ANY DIRECTION.
 2. FOR GENERAL NOTES REFER SHEET 002.

PRELIMINARY DESIGN

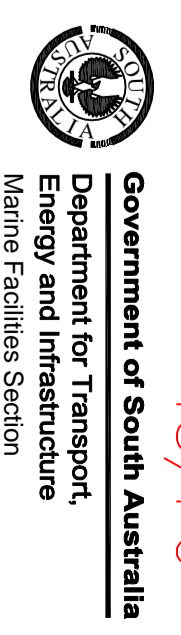

NEW RAPID BAY JETTY

RAPID BAY FLEUREU PENINSULA PILE SETOUT & DETAILS

DESCRIPTION	NO.	DATE	RESP. AUTHORISED	TGD AMENDMENTS APPROVED FOR E.D.	TSK 27 TECH. DETAILS APPROVED FOR E.D.	CONSTRUCTED
AMENDMENTS						

Cornell Wagner Pty Ltd
 55 General Street, Adelaide
 5000 Australia
 Telephone: +61 8 8237 9777
 Facsimile: +61 8 8237 9778
 Email: cwa@cornellwagner.com

ABN 54 006 138 873

Design	Date
M. BENNIER	01/07
B. JENNINGS	01/07
H.C.T.	01/07
Issue	01

DESIGN	APPROVED FOR CONSTRUCTION
DRAWN	ACCEPTED TO LODGE
CHECKED	IN DETAIL BY:
PROOF CHECKED	DATE:
DTEI CONTACT	CONSTRUCTED BY:
DATE:	PROJECT NO SURVEY

DESIGN	APPROVED FOR CONSTRUCTION
DRAWN	ACCEPTED TO LODGE
CHECKED	IN DETAIL BY:
PROOF CHECKED	DATE:
DTEI CONTACT	CONSTRUCTED BY:
DATE:	PROJECT NO SURVEY